
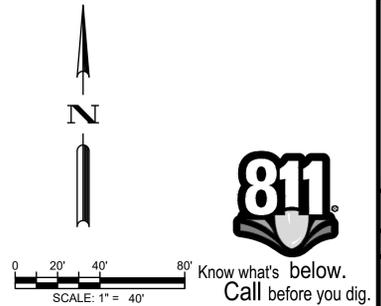


S:\NCA\Projects\Equinox\6312-02 - Albemarle Road\1 - EXISTING CONDITIONS PLAN.dwg Layout: RZ-1 Plotted: 5/17/2021 12:04:17 PM

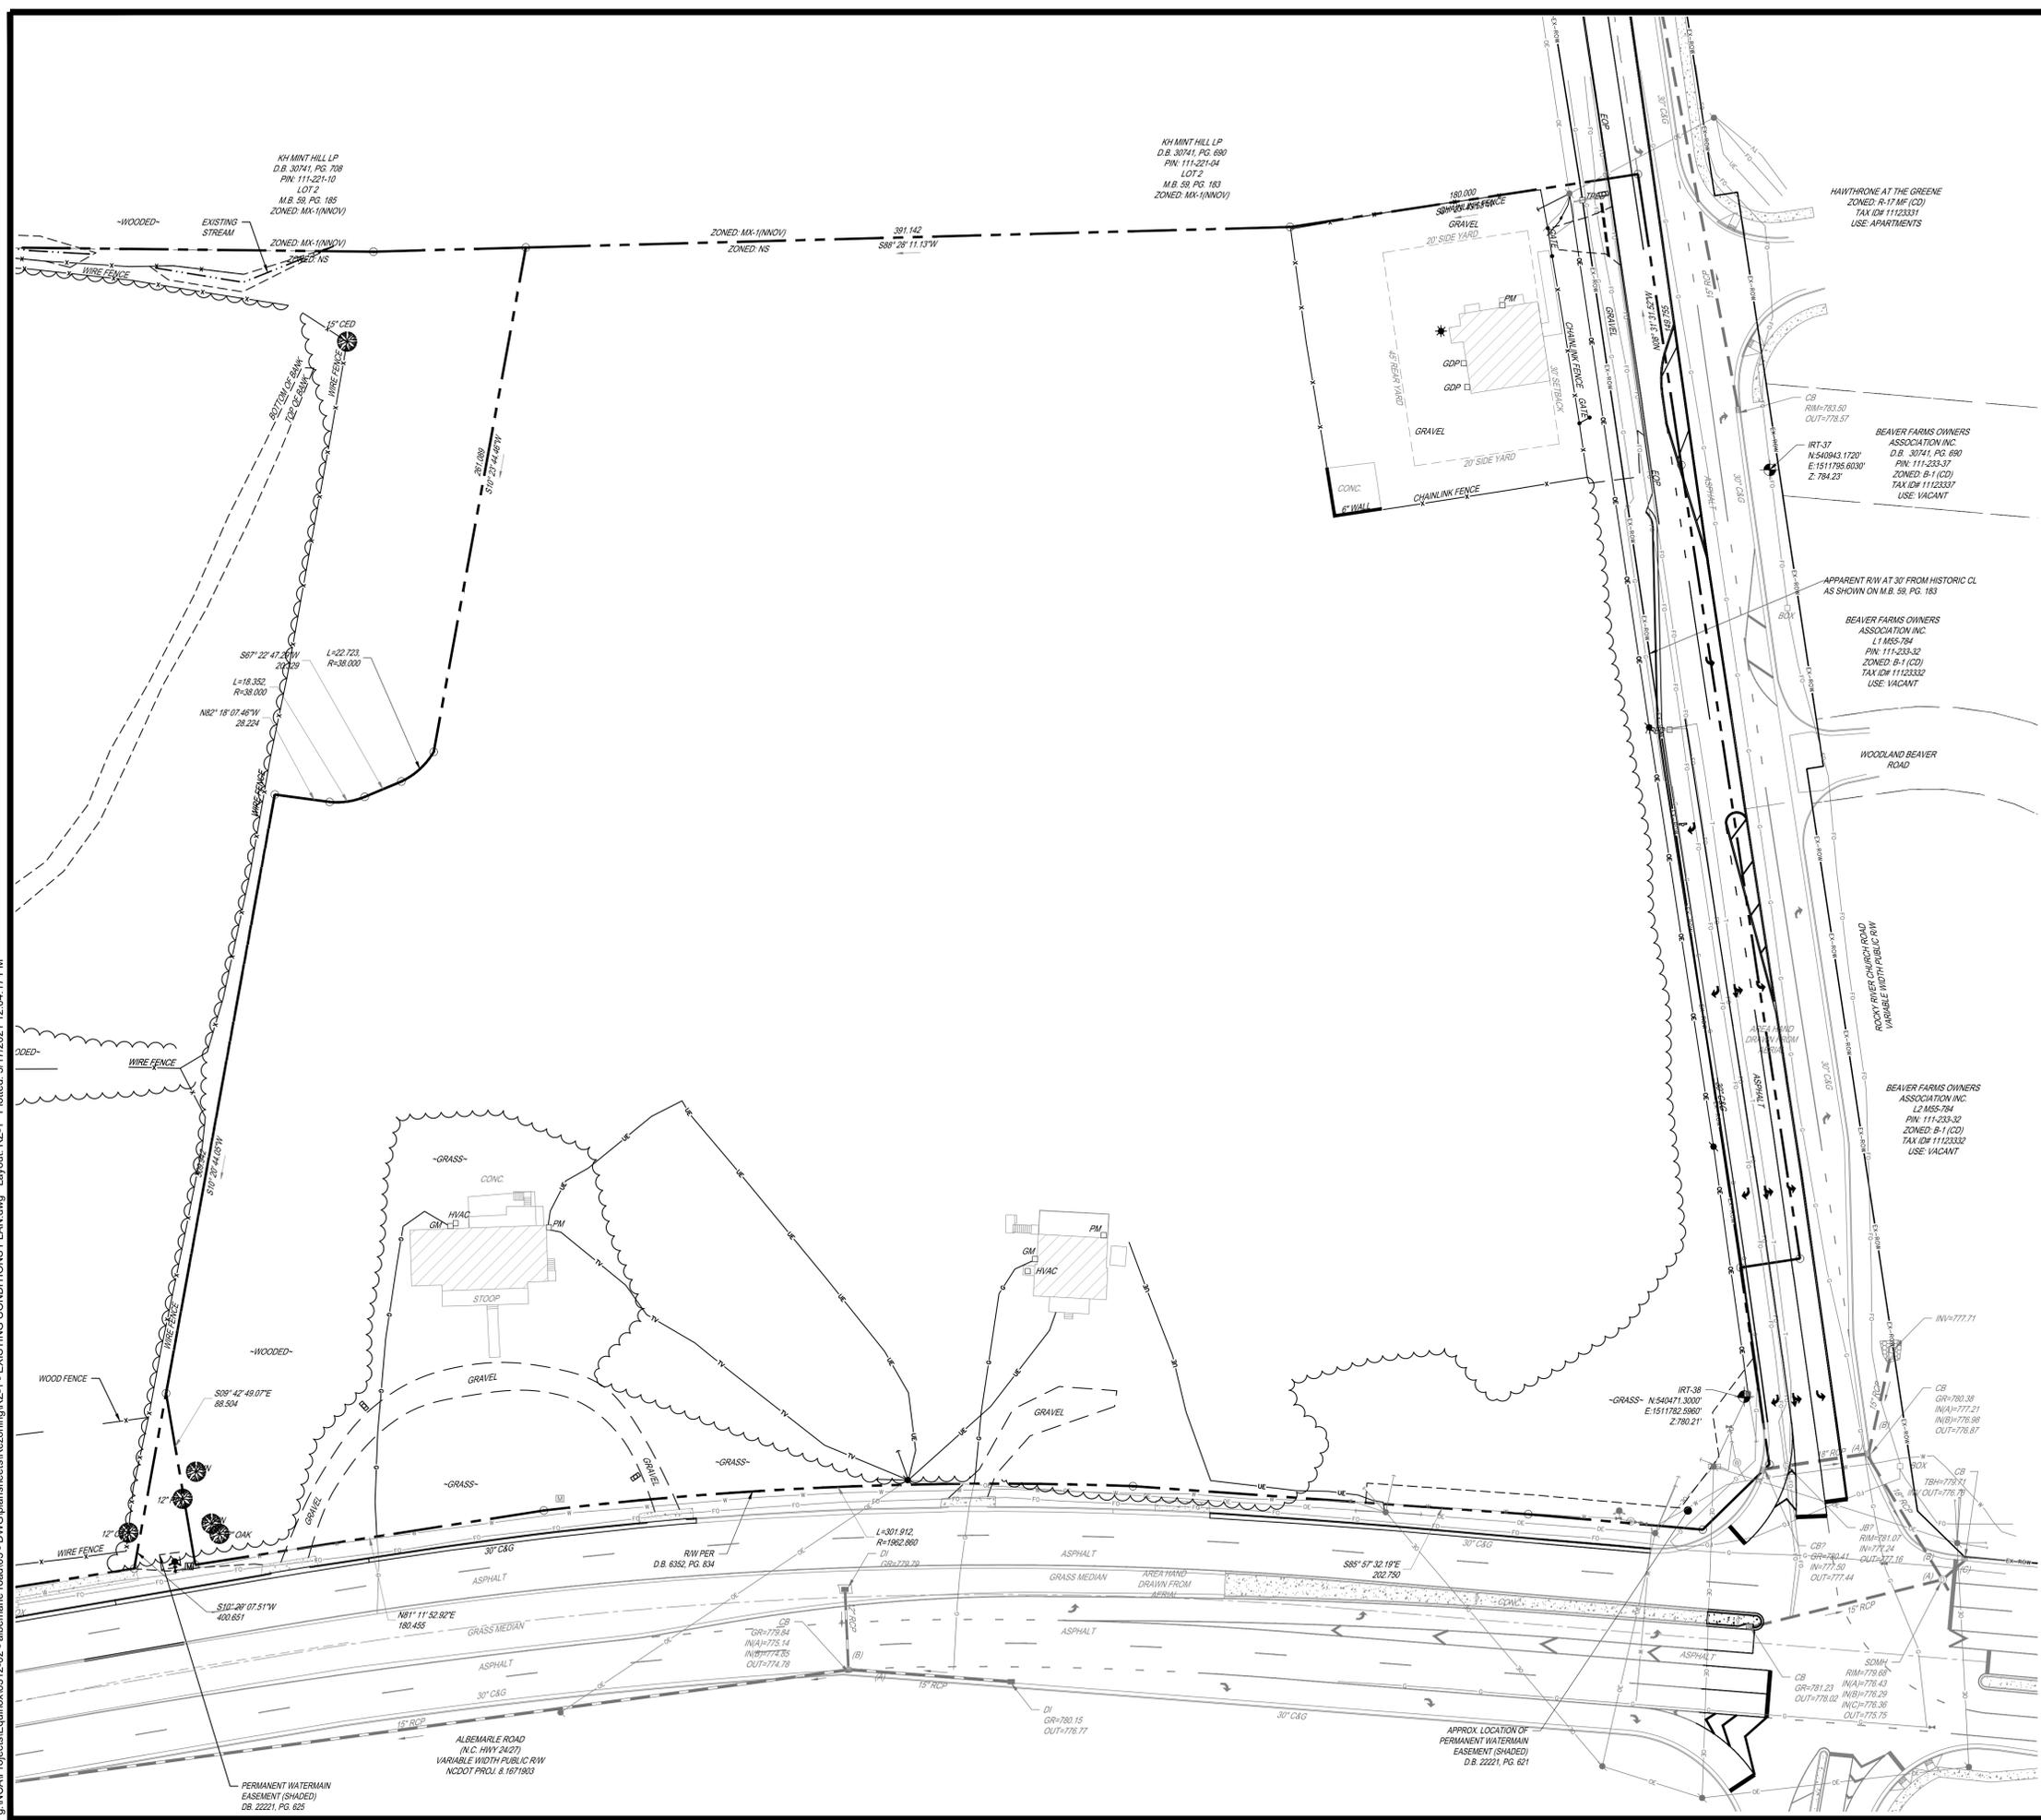

REV	DATE	DESCRIPTION
1	05/17/2021	UPDATED REZONING PLANS
2	04/09/2021	UPDATED REZONING PLANS
3	02/02/2021	FOR SUBMITTAL - REZONING COMMENTS

DESIGNED BY: DMH
DRAWN BY: DMH
REVIEWED BY: ECH

BCE
1111 METROPOLITAN AVE., SUITE 250
CHARLOTTE, NC 28204
www.bceinc.com
NC LICENSE #C-4397



ALBEMARLE PROPERTY INVESTORS, LLC
630 S MATLAND AVE, SUITE 100
MATLAND, FL 32751

ALBEMARLE ROAD RETAIL
ALBEMARLE ROAD
CHARLOTTE, NC / 28227

EXISTING CONDITIONS PLAN

NOT FOR CONSTRUCTION
FILE NUMBER: 6312-02
DATE: 10/19/2020
RZ-1

S:\NCA\Projects\Equinox\6312-02 - Albemarle Road\03 - Rezoning\Plansheets\Rezoning\03 - Rezoning Plan.dwg Layout: RZ-2 Plotted: 5/17/2021 12:04:33 PM

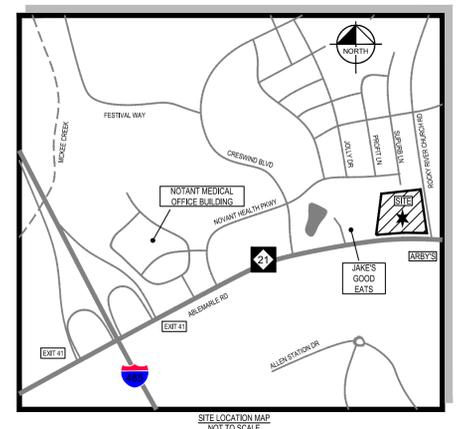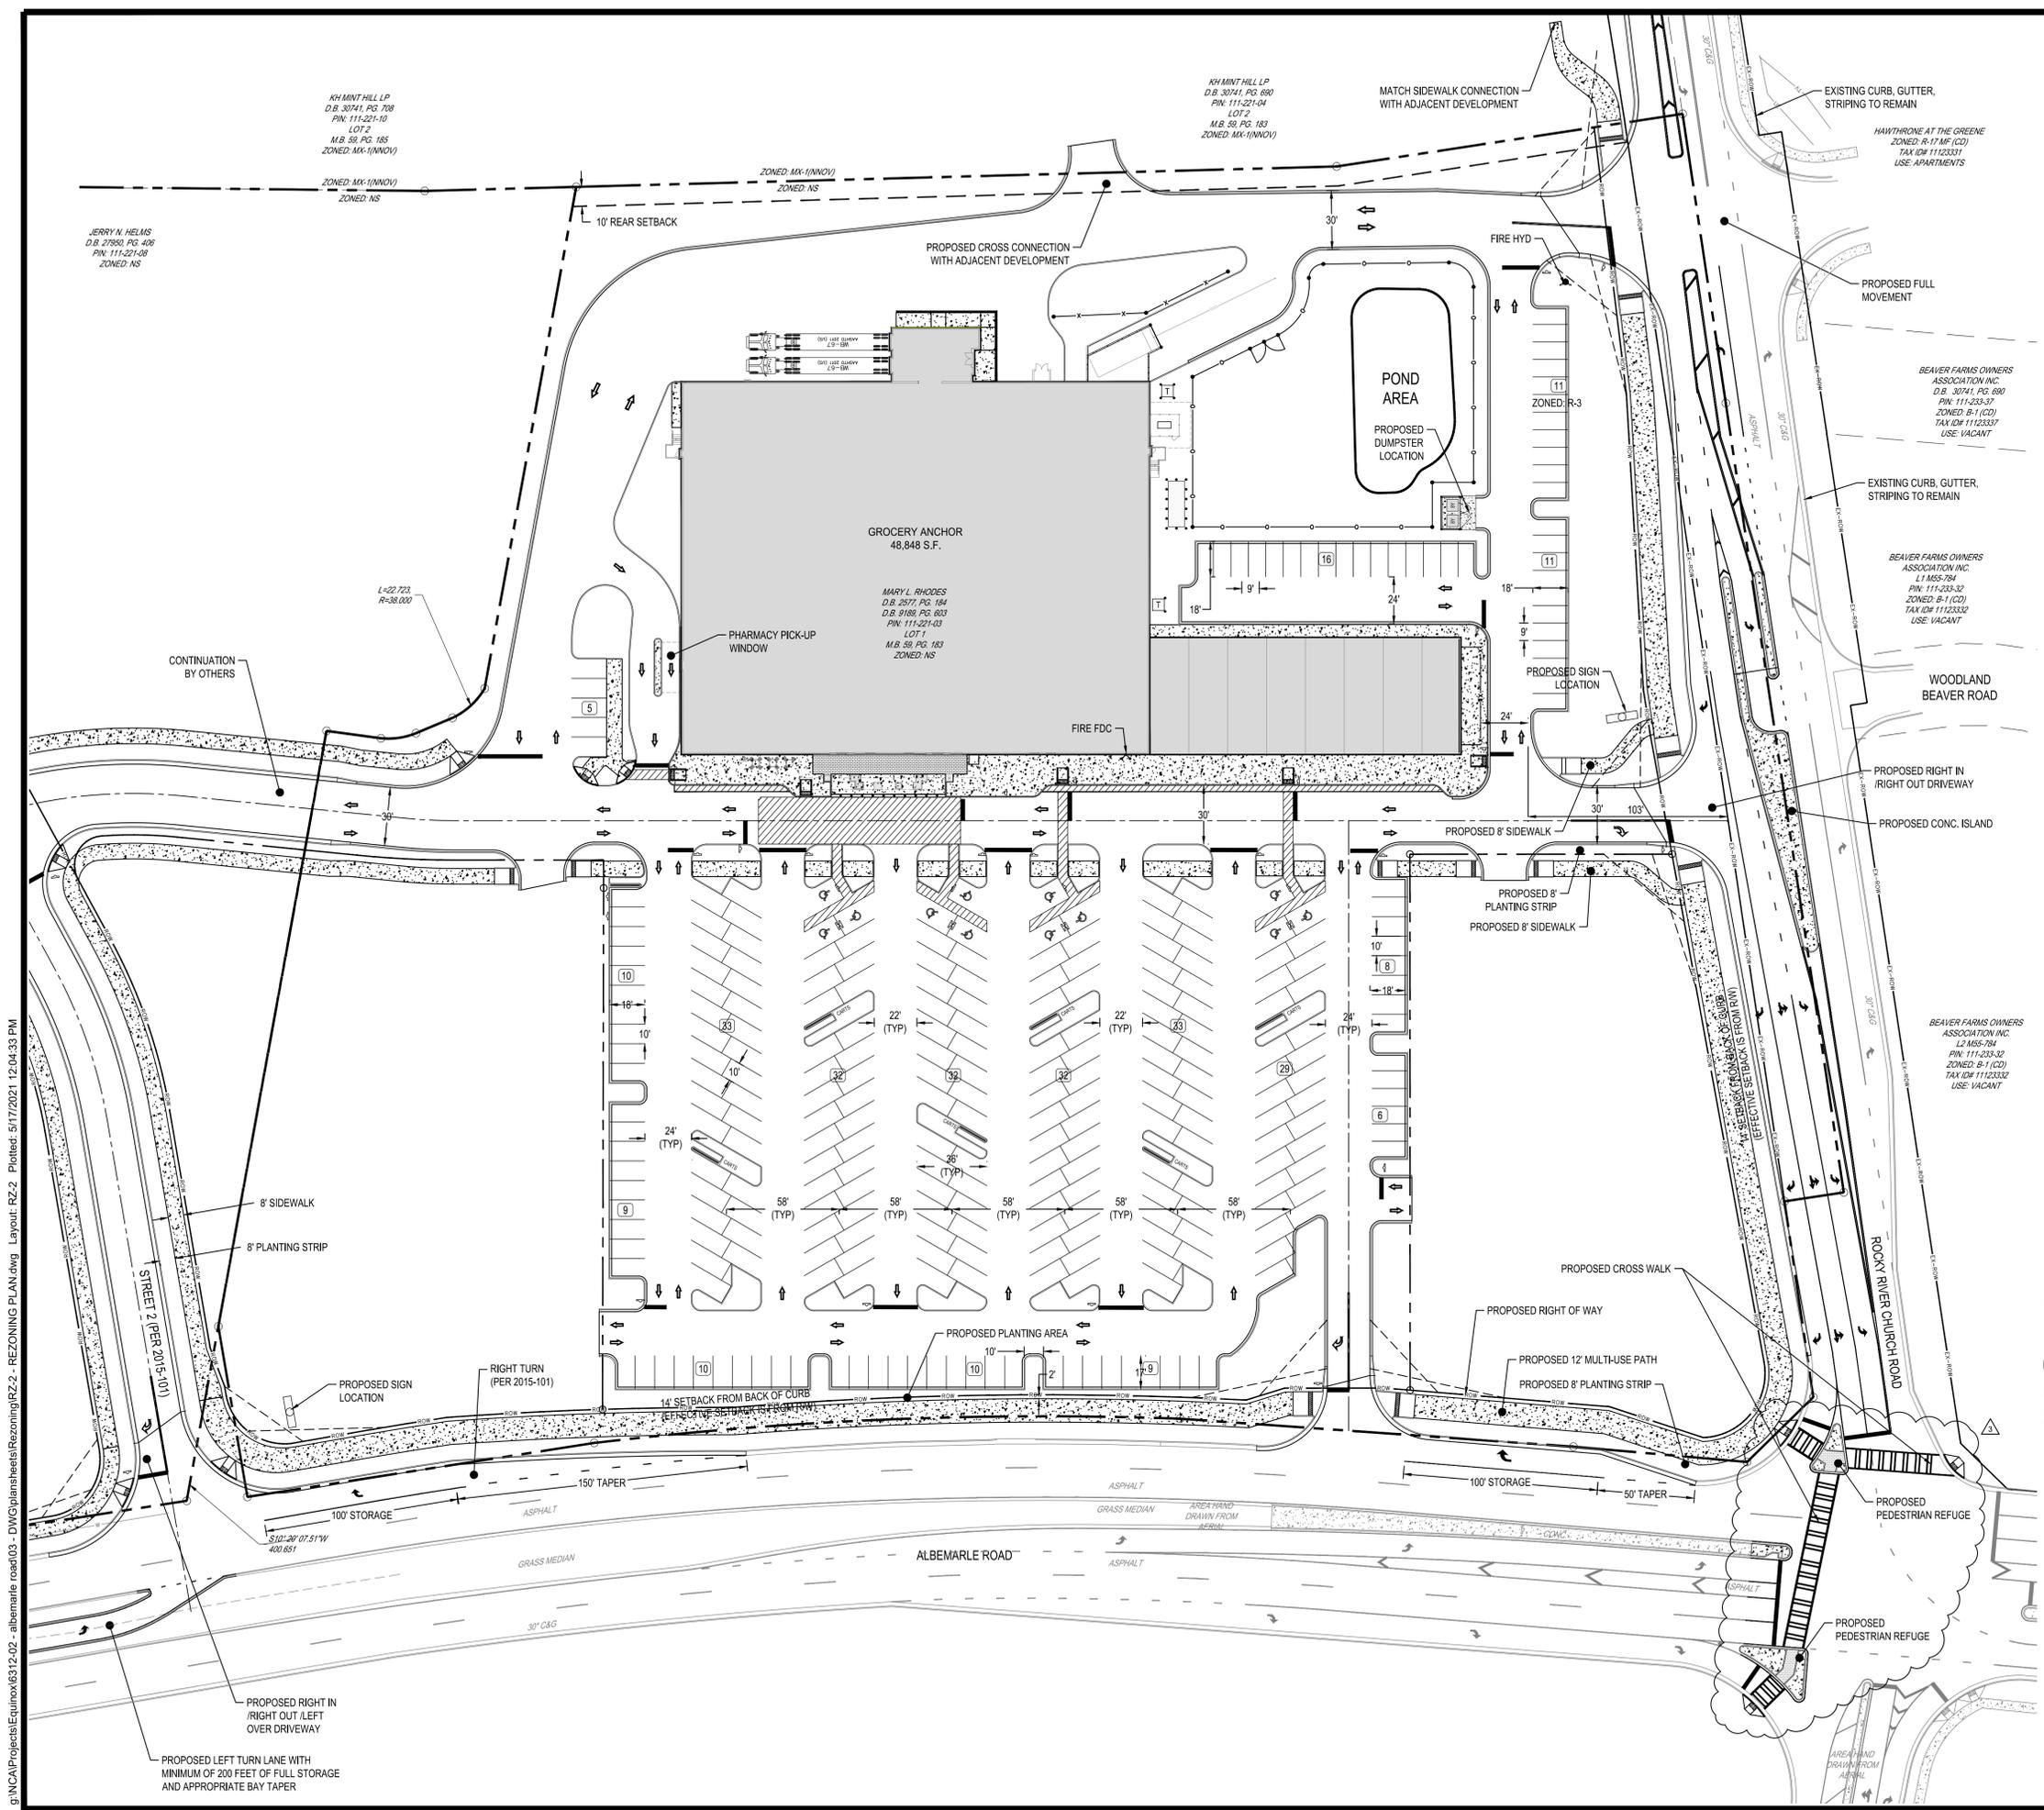

REZONING SUMMARY

PETITIONER: ALBEMARLE PROPERTY INVESTORS, LLC
630 S. MAITLAND AVE., SUITE 100
MAITLAND, FL 32751
C/O AMY MCCOOK

TAX PARCEL(S) ID: 11122103 & 11122105

PROPERTY OWNER(S): PARCEL 11122103
MARY L. RHODES
13849 BEATTIES FORD RD
HUNTERVILLE NC 28078

PARCEL 11122105
SQUARE A LAND HOLDINGS, LLC
11525 ROCKY RIVER CHURCH ROAD
CHARLOTTE NC 28215

ACREAGE: 11.24 ACRES

EXISTING ZONE: PARCEL 11122103: NS ZONE
PARCEL 11122105: R-3 ZONE

PROPOSED ZONING: NS (SPA), NS WITH 5 YEARS VESTED RIGHTS (PRIOR REZONING 2015-101 WILL BE AMENDED WITH THIS PETITION)

EXISTING USES: PARCEL 11122103: VACANT LAND
PARCEL 11122105: AN EXISTING INDUSTRIAL BUILDING

SETBACKS: 14' FROM BACK OF CURB
10' REAR SETBACK

PROPOSED USES: USED PERMITTED BY RIGHT AND UNDER PRESCRIBED CONDITIONS TOGETHER WITH ACCESSORY USES, AS ALLOWED IN THE NS ZONING DISTRICT (AS MORE SPECIFICALLY DESCRIBED AND RESTRICTED BELOW).

MAXIMUM GROSS SQUARE FEET OF DEVELOPMENT: UP TO 75,000 SF OF GROSS FLOOR AREA OF RETAIL, EATING DRINKING ENTERTAINMENT ESTABLISHMENT (EDEE), AND PERSONAL SERVICES USES AS ALLOWED IN THE NS ZONING DISTRICT. UP TO TWO (2) USES WITH ACCESSORY DRIVE-THROUGH WINDOWS AND UP TO ONE (1) USE WITH AN ACCESSORY PHARMACY PICK-UP WINDOW MAY BE CONSTRUCTED WITHIN THE DEVELOPMENT AREA.

FIRE DEPARTMENT ACCESS ROAD SHALL HAVE A MIN. 20' UNOBSTRUCTED CLEAR WIDTH AND SHALL BE CAPABLE OF SUPPORTING 80,000 LBS. IT SHALL ALSO HAVE A TURN RADIUS OF 30' INSIDE AND 42' OUTSIDE. FOR BUILDINGS THAT ARE EQUIPPED WITH SPRINKLER SYSTEMS, A FIRE DEPARTMENT CONNECTION SHALL BE LOCATED WITHIN 200' OF A FIRE HYDRANT FOR A NFPA 13 SPRINKLER SYSTEM. THE FDC SHALL BE LOCATED ON THE ADDRESS/ FRONT SIDE OF BUILDING. THE FIRE HYDRANT SHALL BE LOCATED WITHIN 750' TO THE MOST REMOTE POINT OF BUILDING AS TRUCK TRAVEL FROM ALL BUILDINGS.


MAX. BUILDING HEIGHT: BUILDING HEIGHTS WILL BE LIMITED TO A MAXIMUM OF FOUR (4) STORIES AND 60 FEET. BUILDING HEIGHT WILL BE MEASURED AS DEFINED BY THE ORDINANCE.

PARKING REQUIRED: AS DEFINED BY THE ORDINANCE

STORMWATER: AS REQUIRED BY THE ORDINANCE

*SEE SHEET RZ-3.0 FOR REZONING DEVELOPMENT STANDARDS

- FIRE DEPARTMENT NOTES**
1. FIRE DEPARTMENT ROAD SHALL HAVE A MIN. 20' UNOBSTRUCTED CLEAR WIDTH AND SHALL BE CAPABLE OF SUPPORTING 80,000 LBS.
 2. TURN RADIUS SHALL BE 30' INSIDE AND 42' OUTSIDE.
 3. FOR BUILDING ARE ARE EQUIPPED WITH A SPRINKLER SYSTEM, A FIRE DEPARTMENT CONNECTION SHALL BE LOCATED WITHIN 200' OF A FIRE HYDRANT FOR A NFPA 13 SPRINKLER SYSTEM.
 4. FDC SHALL BE LOCATED ON THE ADDRESS/FRONT SIDE OF BUILDING.
 5. FIRE HYDRANT SHALL BE LOCATED WITHIN 750' TO THE MOST REMOTE POINT OF THE BUILDING AS THE TRUCK TRAVELS FOR ALL BUILDINGS.

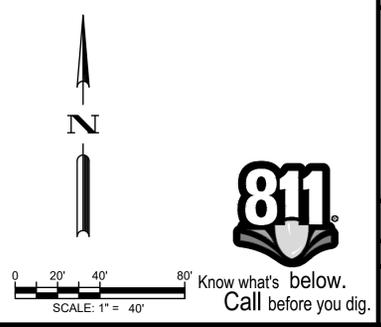

REV	DATE	DESCRIPTION
1	05/17/2021	UPDATED REZONING PLANS
2	04/09/2021	UPDATED REZONING PLANS
3	02/02/2021	FOR SUBMITTAL - REZONING COMMENTS

DESIGNED BY: DMH
DRAWN BY: DMH
REVIEWED BY: ECH

ALBEMARLE PROPERTY INVESTORS, LLC
630 S. MAITLAND AVE., SUITE 100
MAITLAND, FL 32751
www.bceinc.com
NC LICENSE #C-4397

ALBEMARLE ROAD RETAIL
ALBEMARLE ROAD
CHARLOTTE, NC / 28227

REZONING PLAN

NOT FOR CONSTRUCTION
FILE NUMBER: 6312-02
DATE: 10/19/2020
RZ-2

